


McInnis Park
Minigolf Renovation

Legend

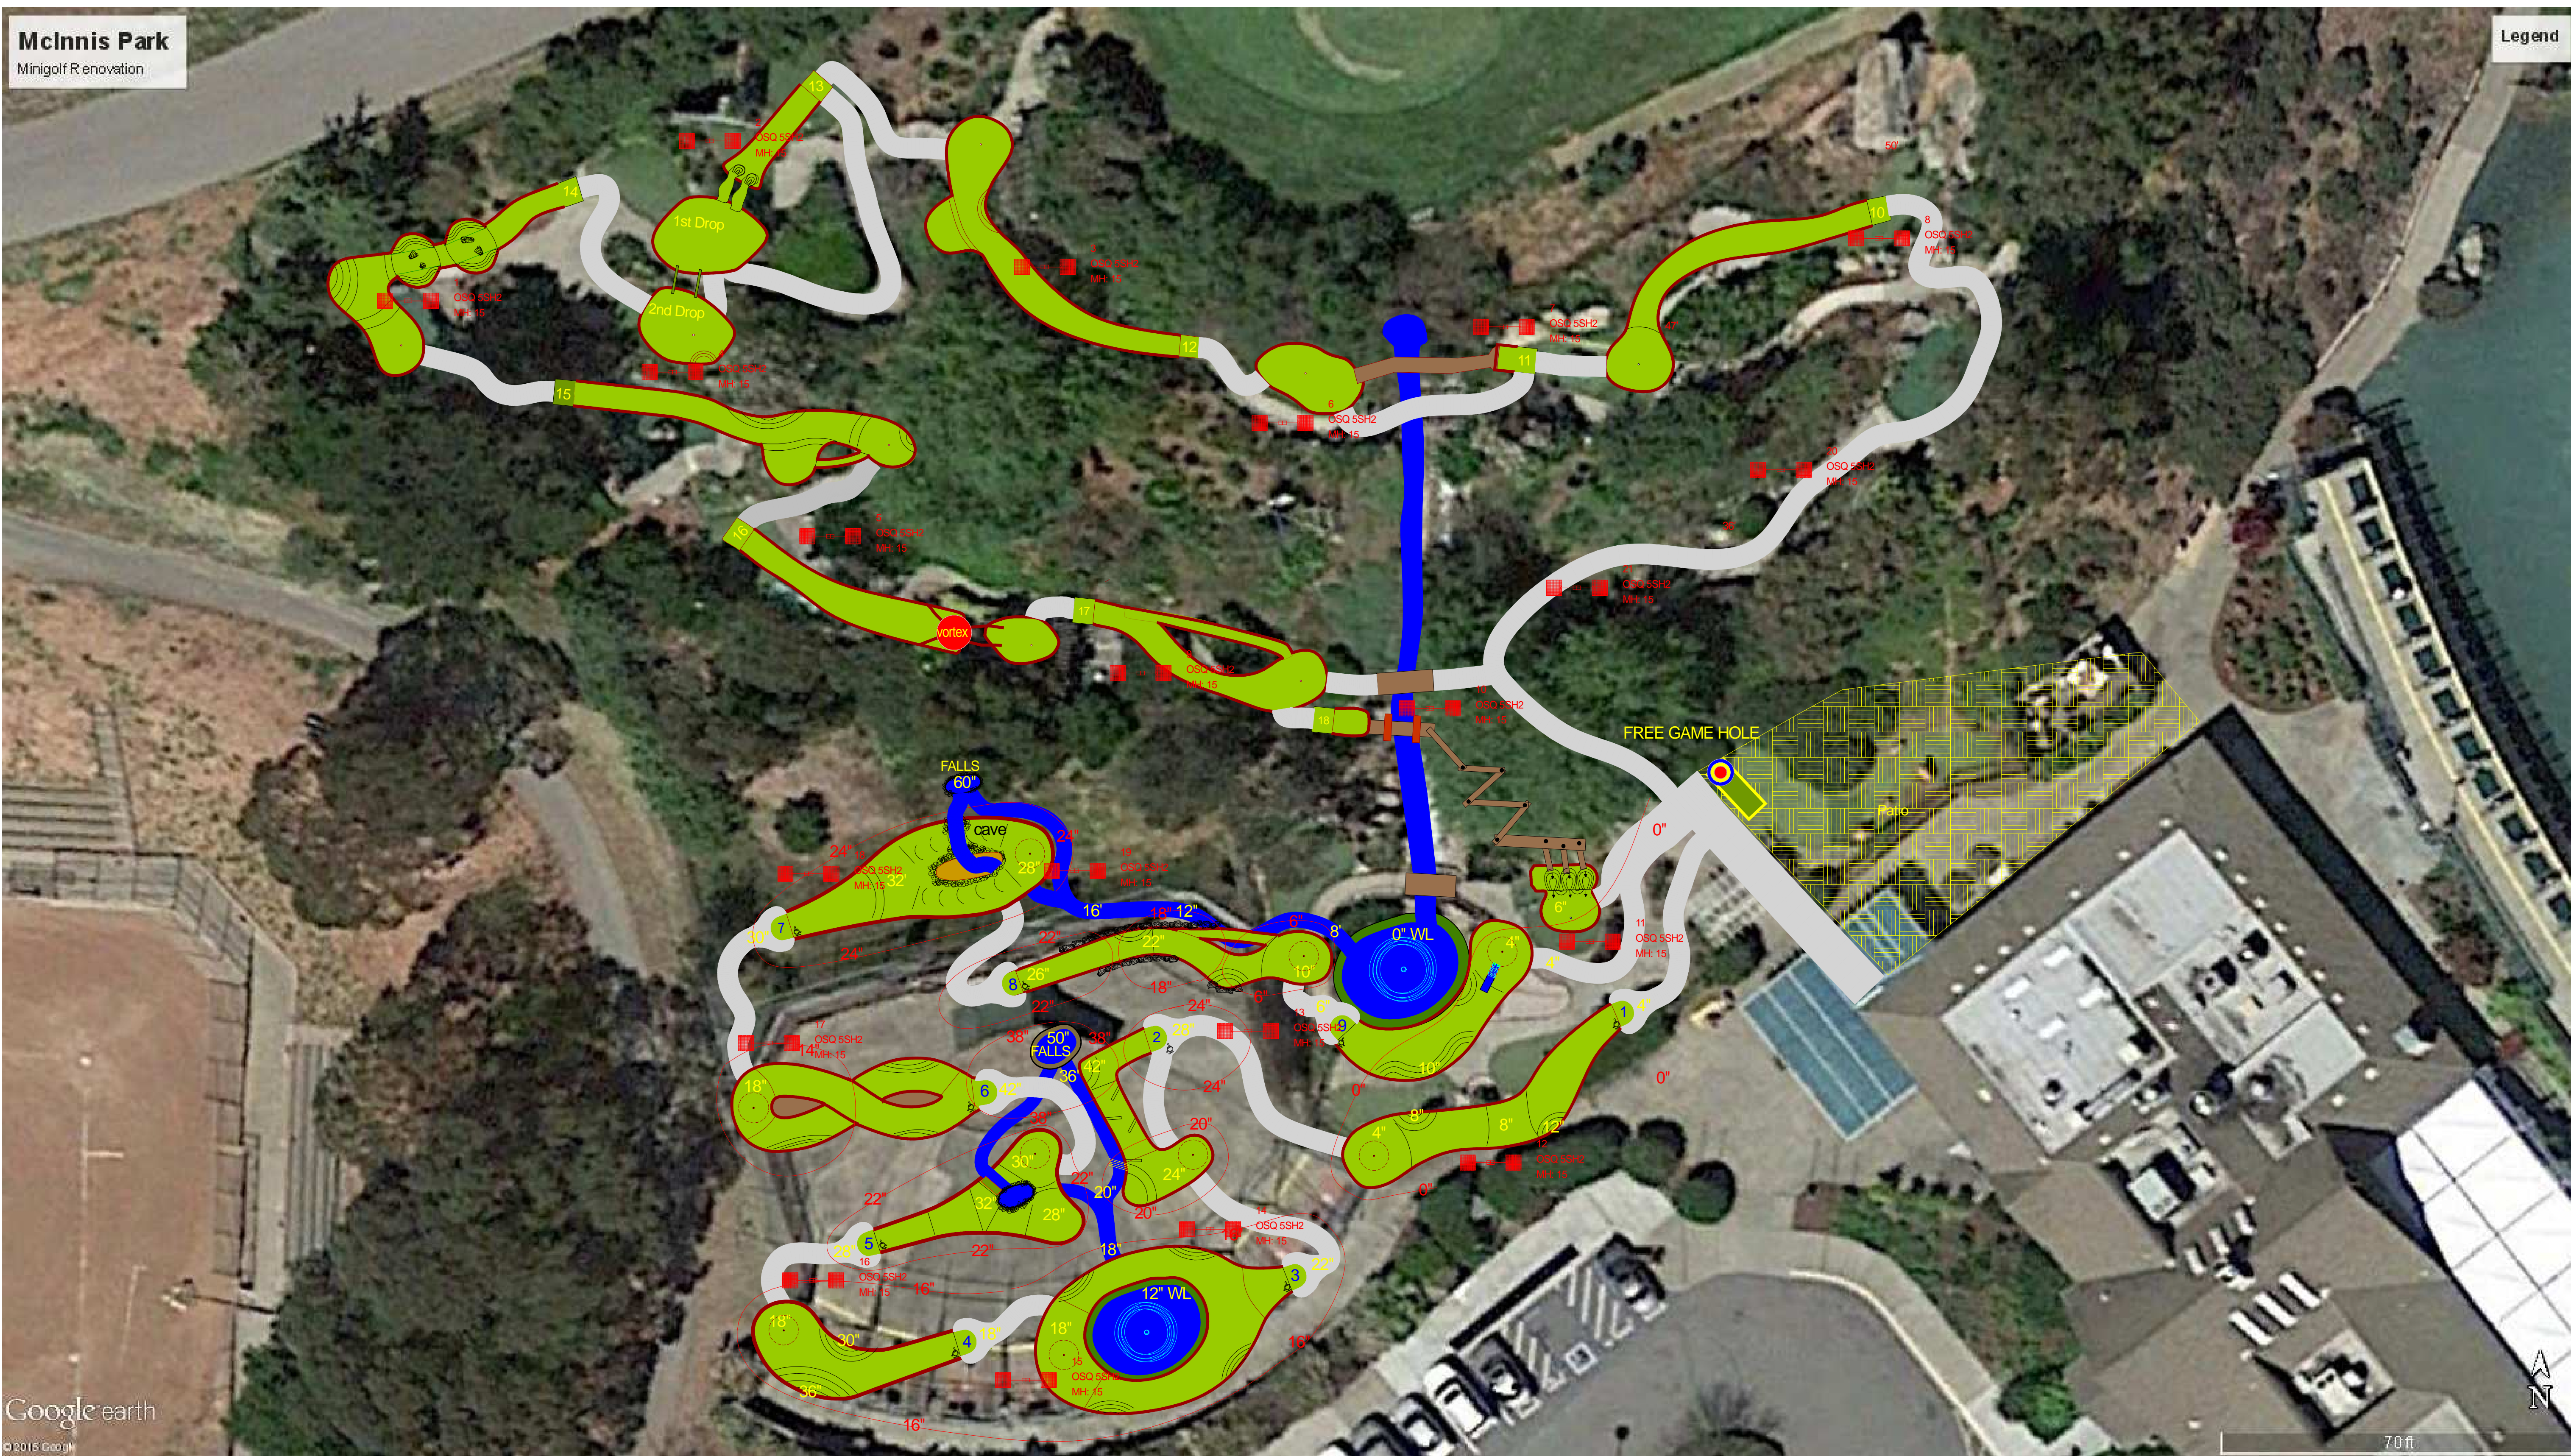


Google earth
© 2015 Google

70 ft

200 - 300 CY of fill material

12 OSQ 5SH2 MH: 15
LIGHT FIXTURES

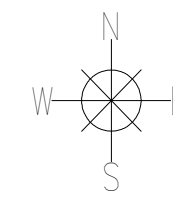

ADVENTURE GOLF SERVICES
1742 Barlow St.
Traverse City, MI 49686
PH 231-922-8166
FX 231-922-0153

Revisions:

Date: 2015 SEP 23
Scale: 1/16" = 1' 0"
Drawn By: MCA
Checked By: AGS

Sheet Title: MCINNIS PARK
Project: 18-HOLE MINIGOLF RENOVATION

Project No.
File:
Sheet

© Copyright Miniature Golf Services, By Arne Lundmark, Inc. Dba Adventure Golf Services, Inc.
This concept drawing is property of Miniature Golf Services, By Arne Lundmark, Inc. Dba Adventure Golf Services, Inc.
All detail including design, drawings, customer job information is strictly confidential.
Not to be reproduced or used for construction purposes without written permission from the company.